




CÁLCULO
ITENS:
1.3 / 1.4 / 1.5 / 1.6 / 4.5/4.7/4.8

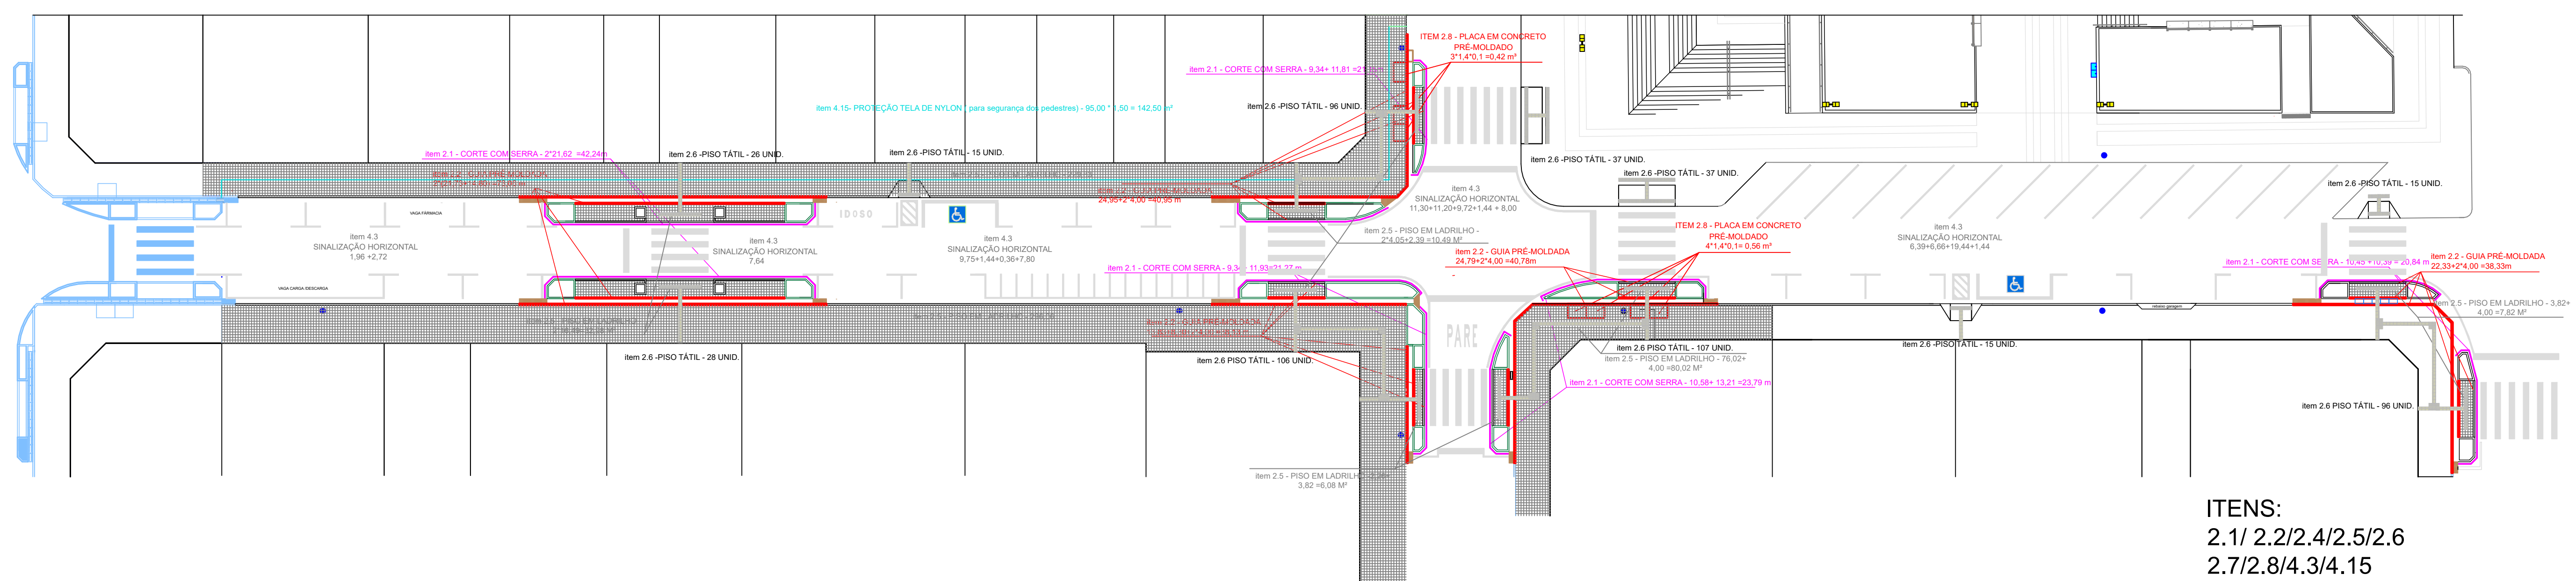


ITEMS:
2.1/ 2.2/2.4/2.5/2.6
2.7/2.8/4.3/4.15

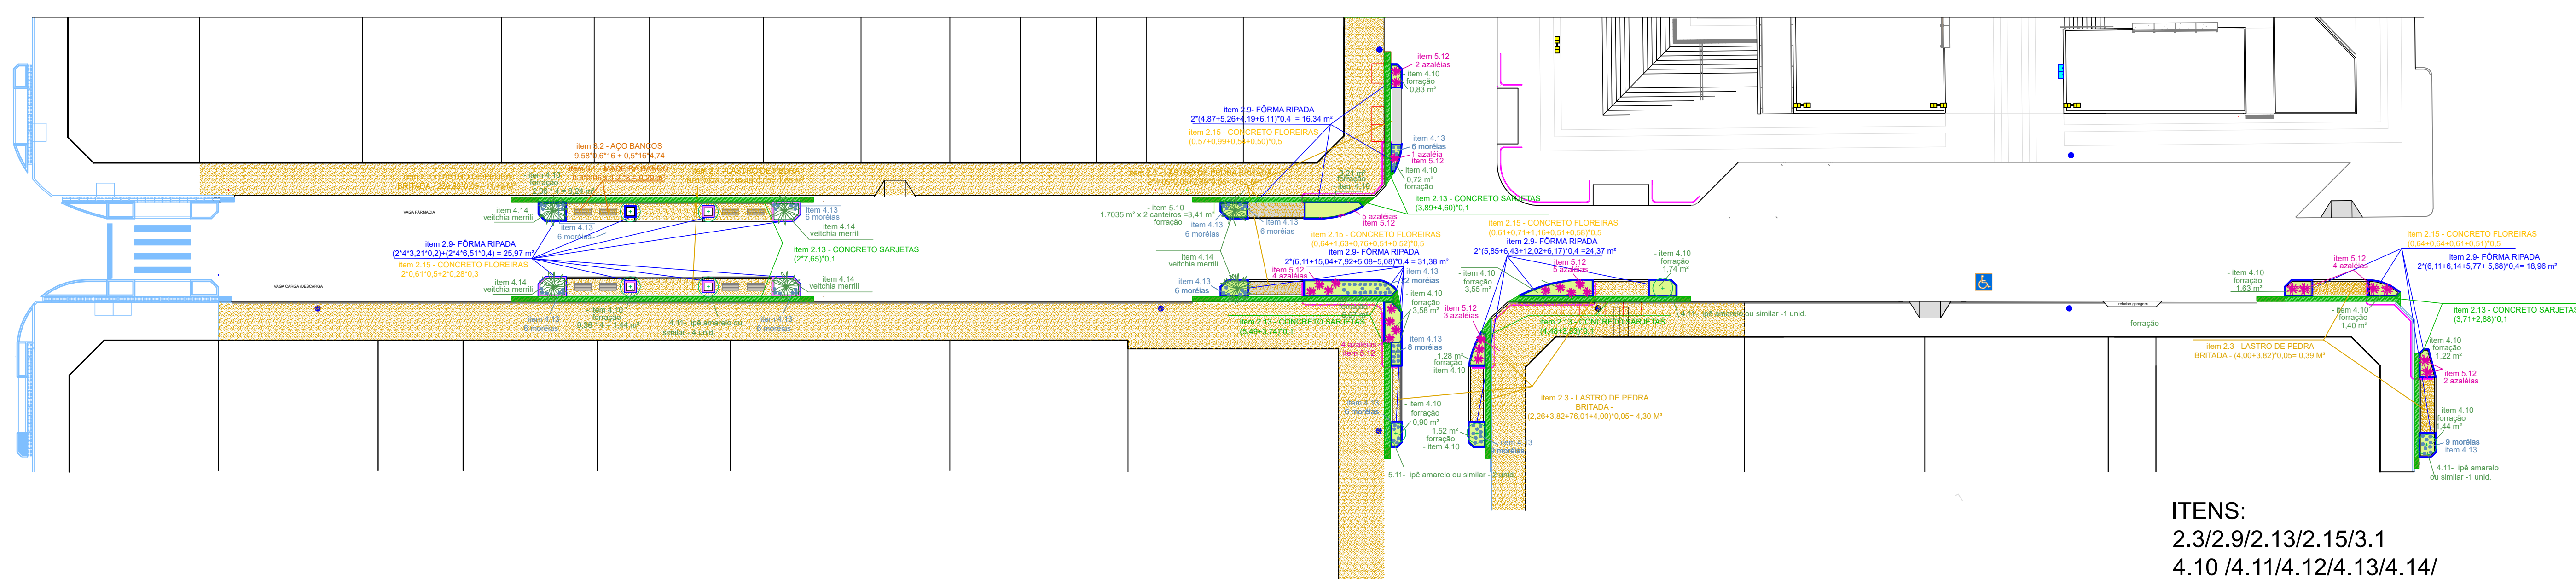

ITEMS:
2.3/2.9/2.13/2.15/3.1
4.10 /4.11/4.12/4.13/4.14/

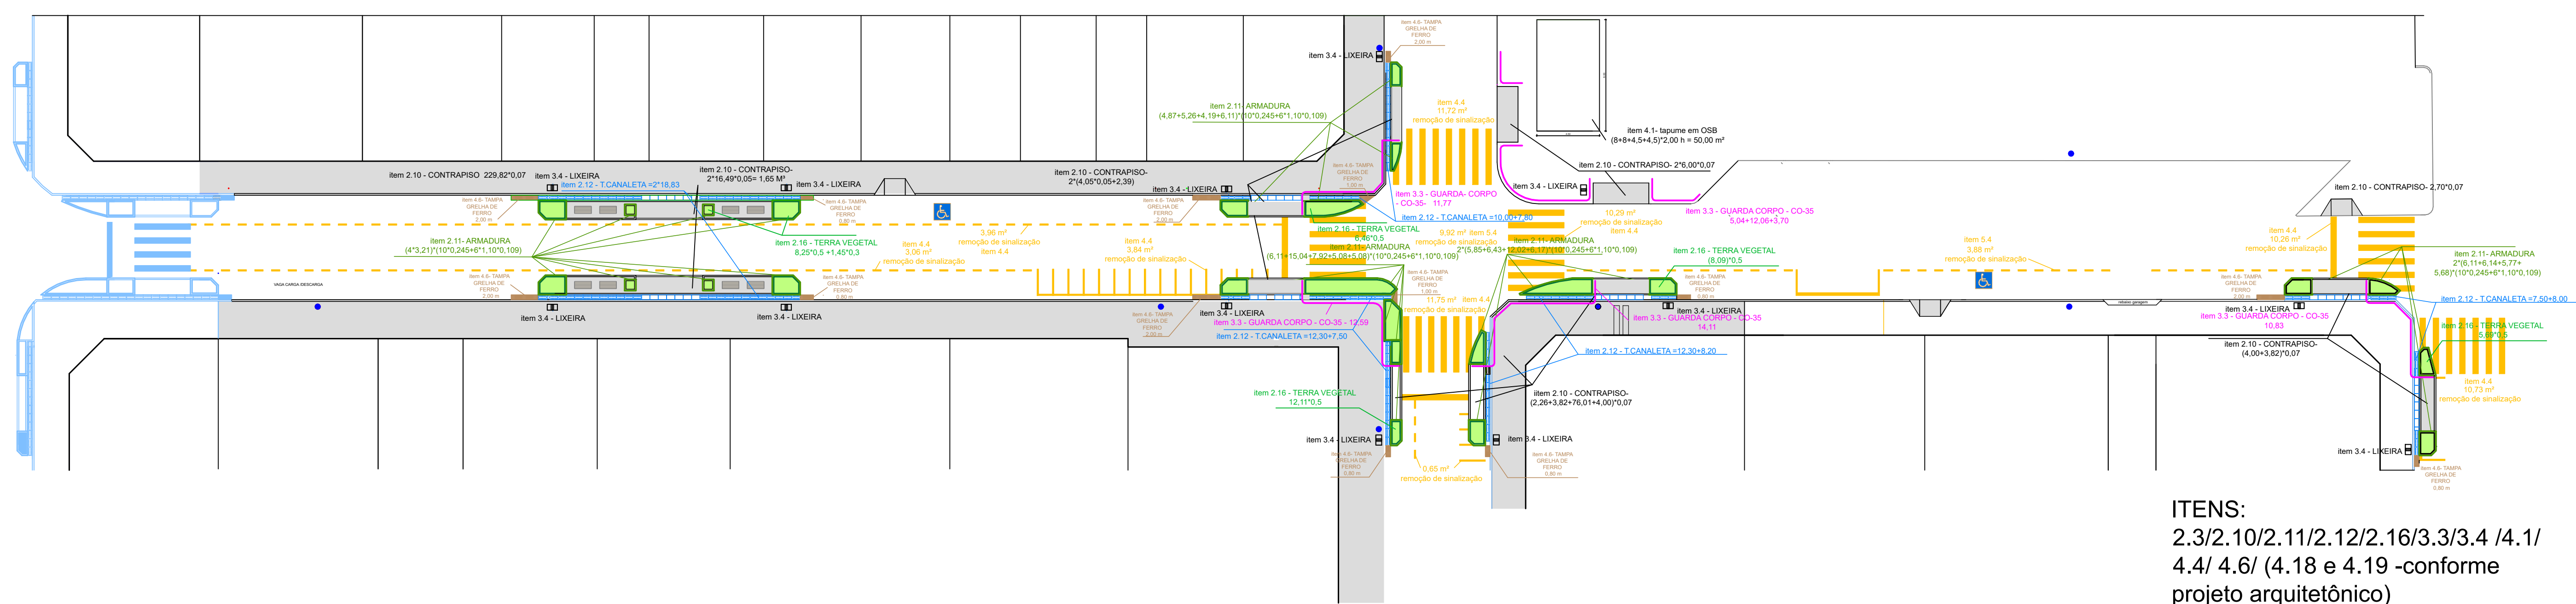

ITENS:
2.3/2.10/2.11/2.12/2.16/3.3/3.4 /4.1/
4.4/ 4.6/ (4.18 e 4.19 -conforme
projeto arquitetônico)

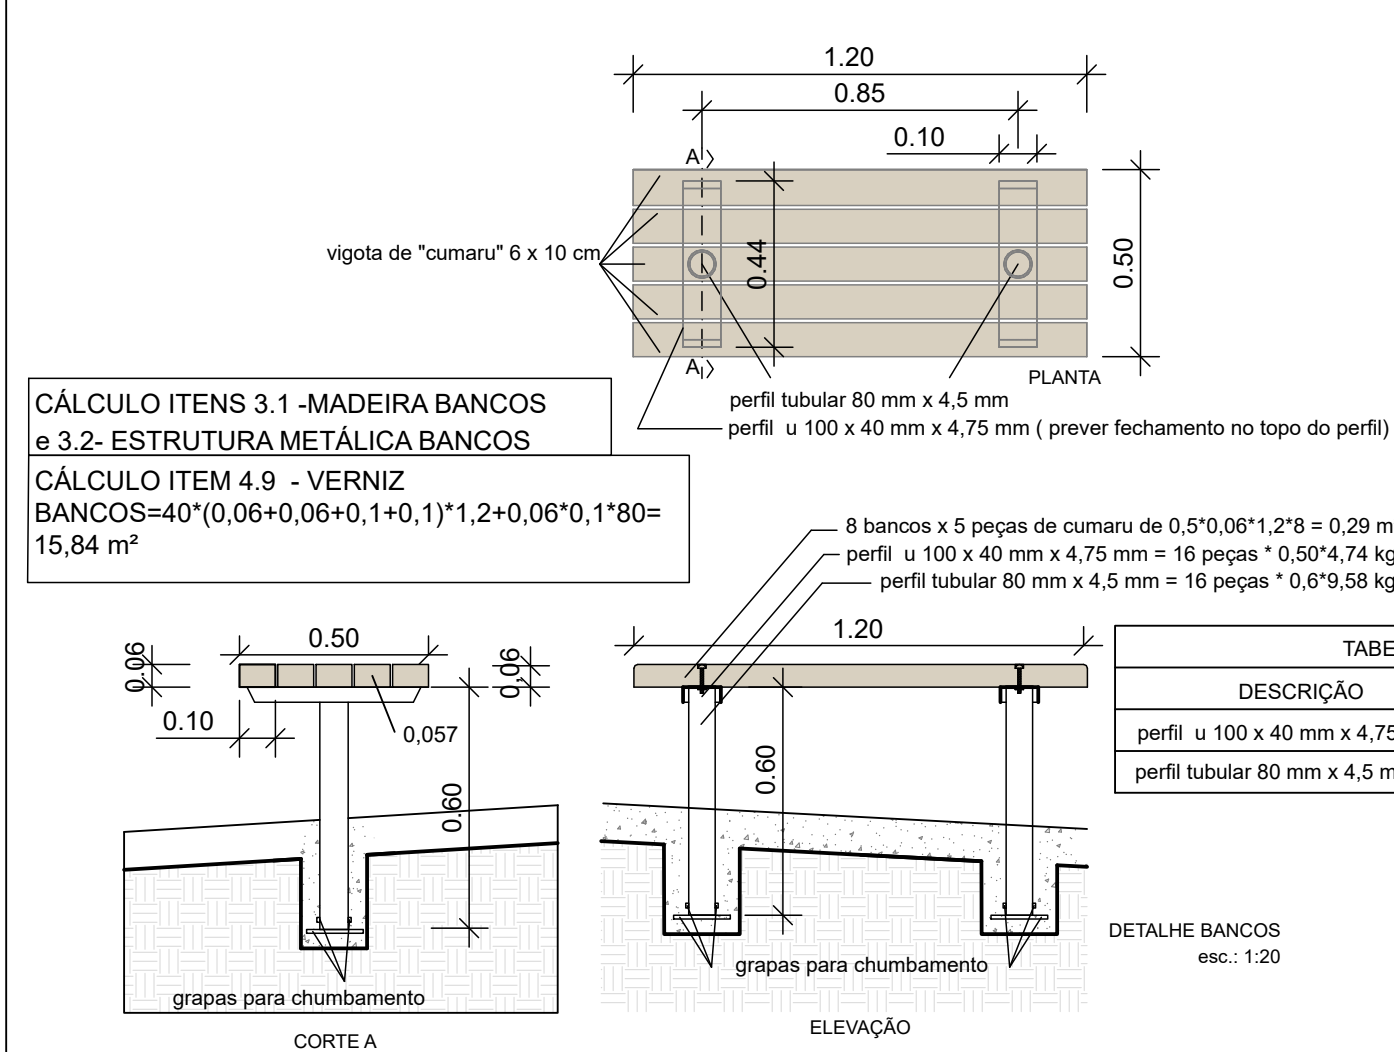

DESCRIÇÃO	kg/m
10 mm x 4,75 mm	4,74
10 mm x 4,5 mm	9,58

